



SOUTH ELEVATION

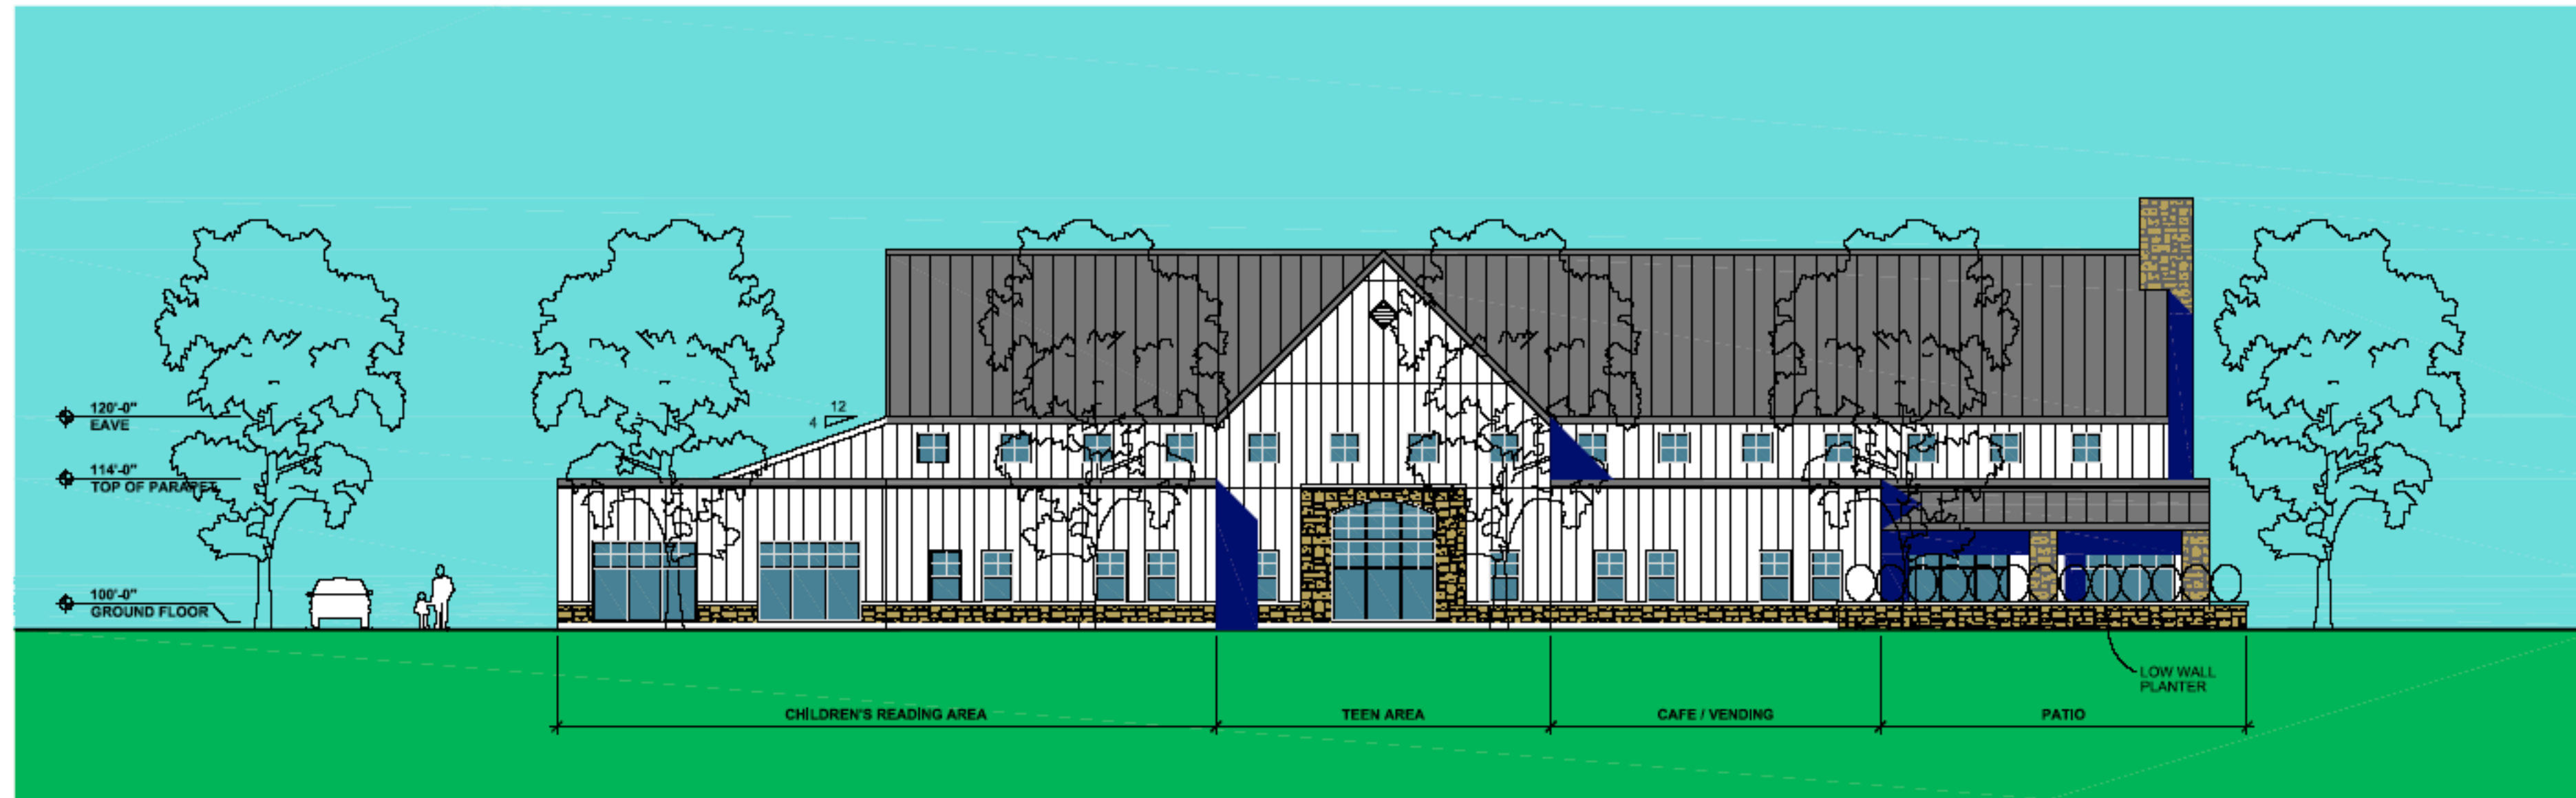

EAST ELEVATION

Elevations

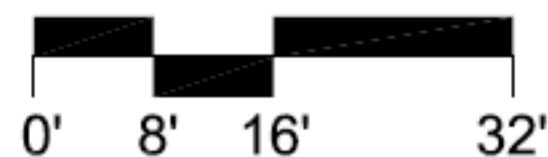

CONTEMPORARY
COLONIAL STYLE