


Floor Plan

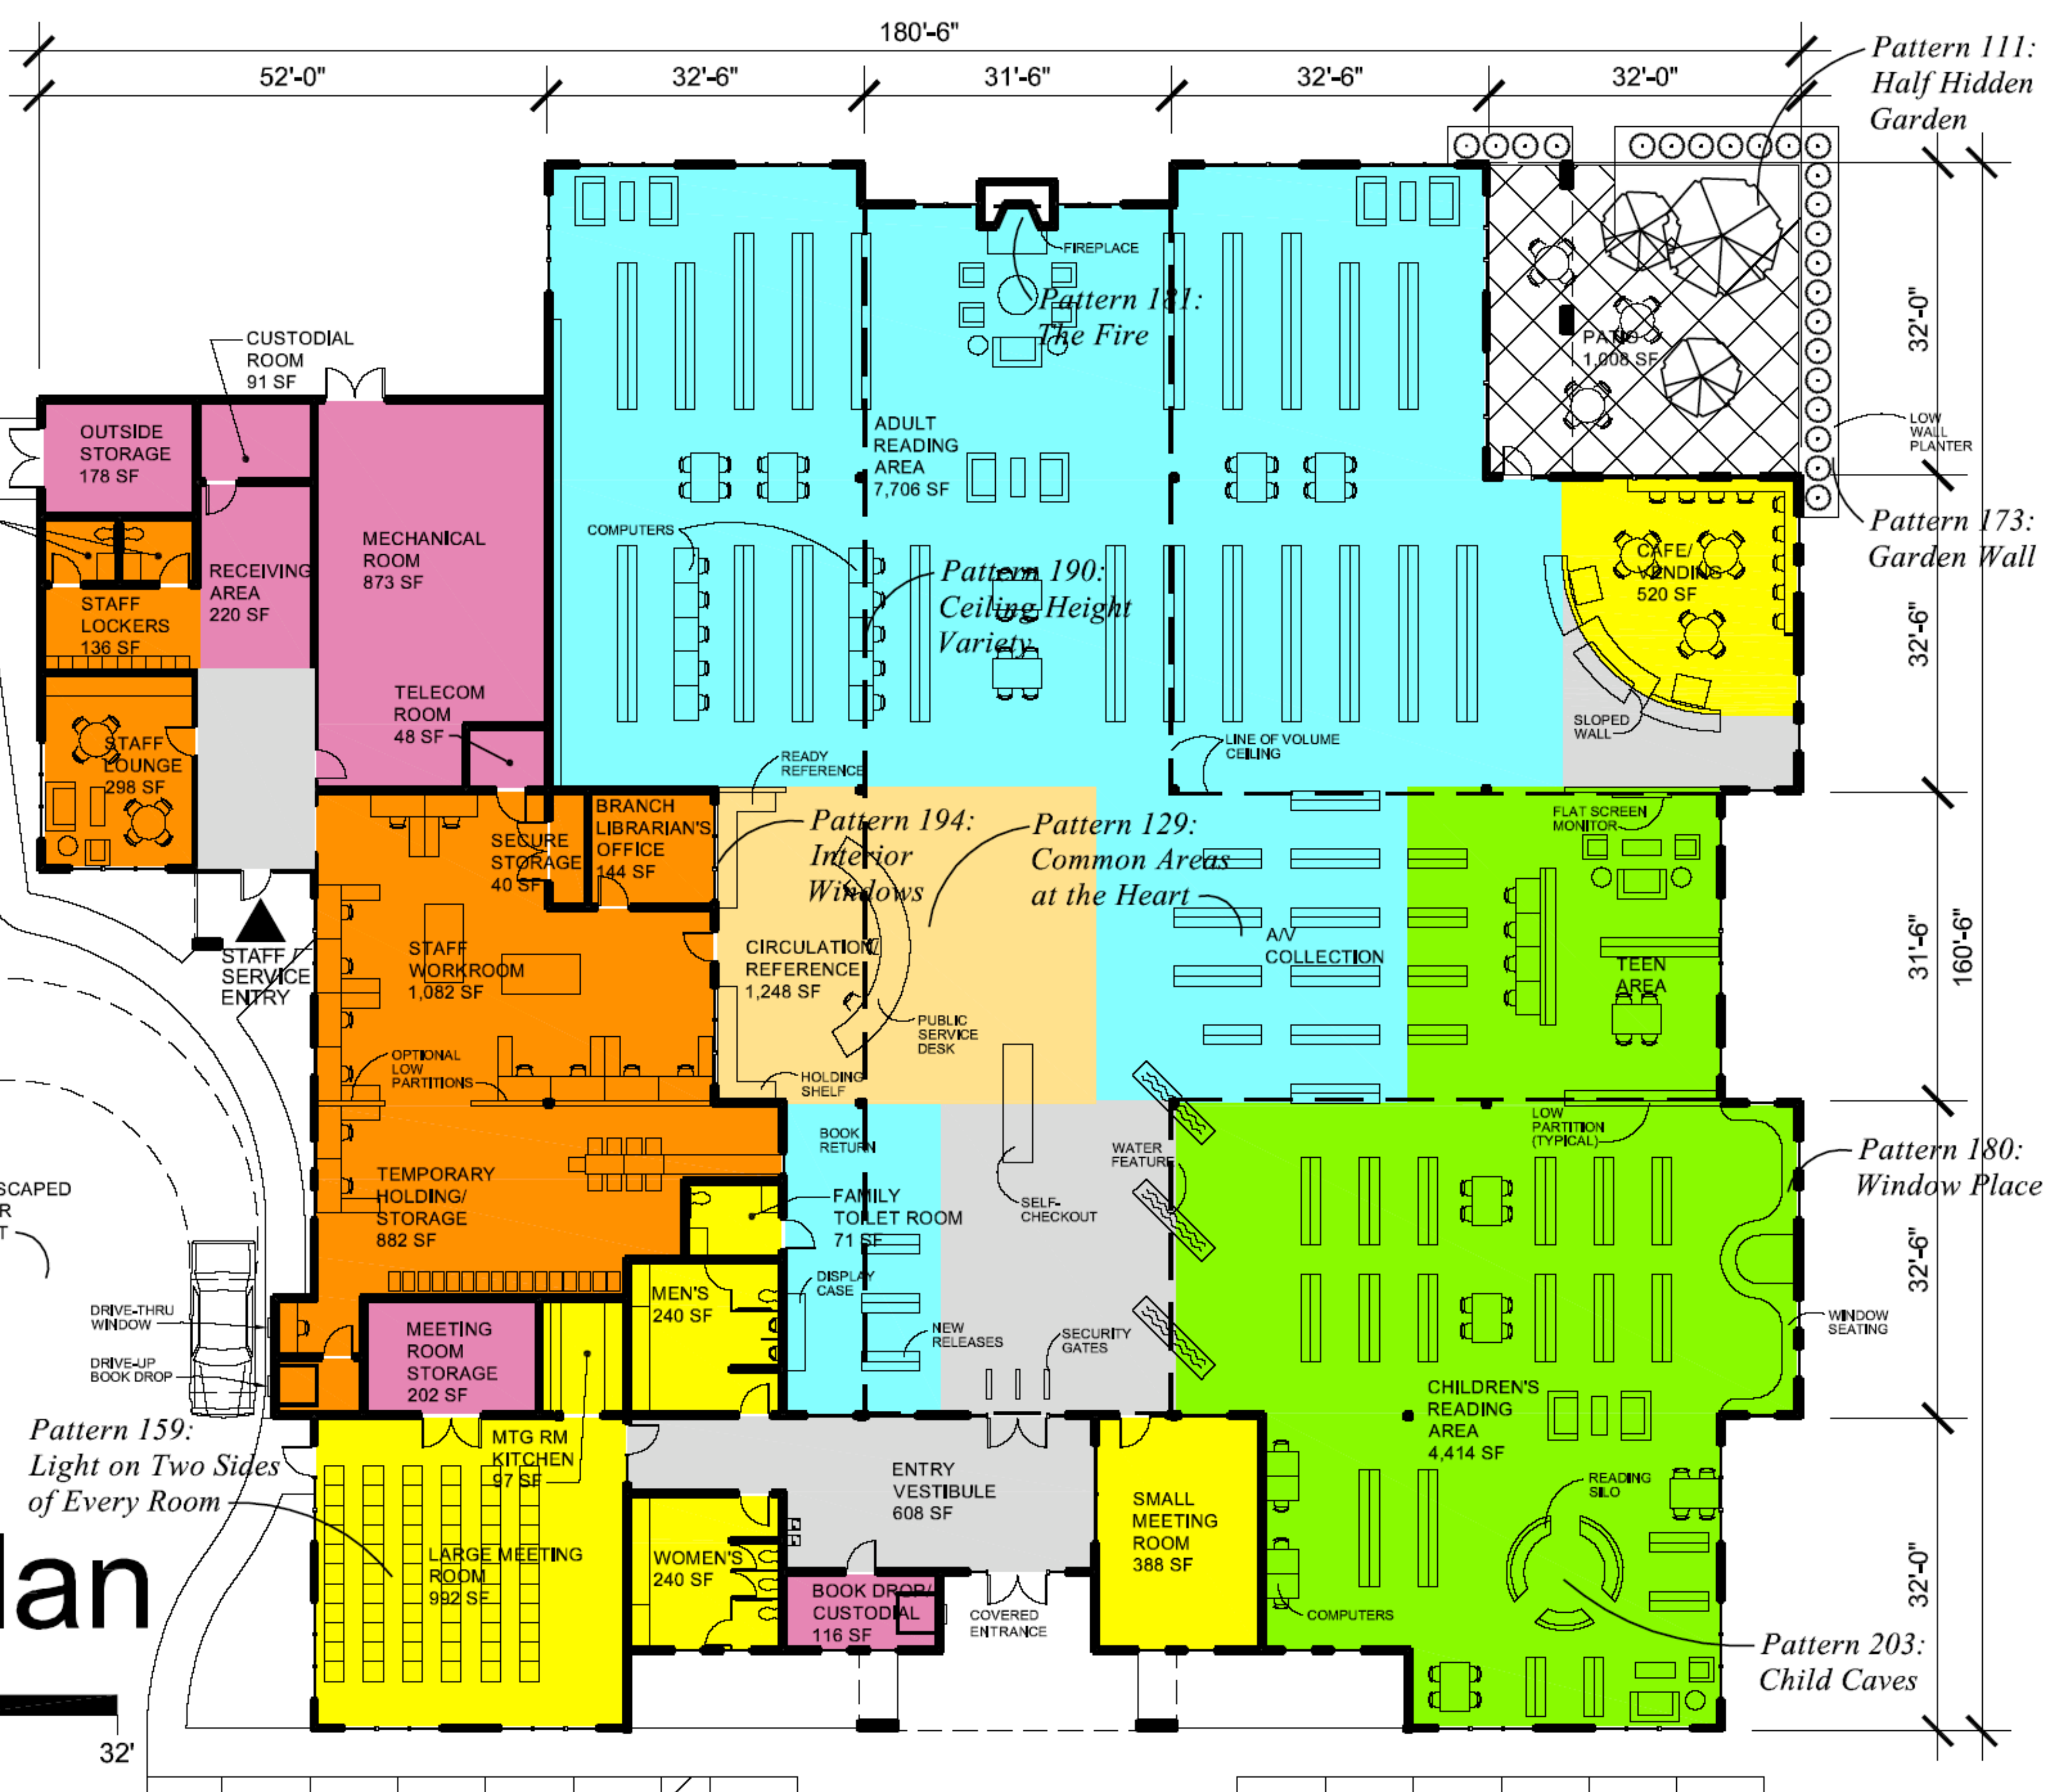

NORTH
0' 8' 16' 32'



© 2007 JAMES CHILDS ARCHITECTS
ALL RIGHTS RESERVED